




Sous-sol (2cm/m)

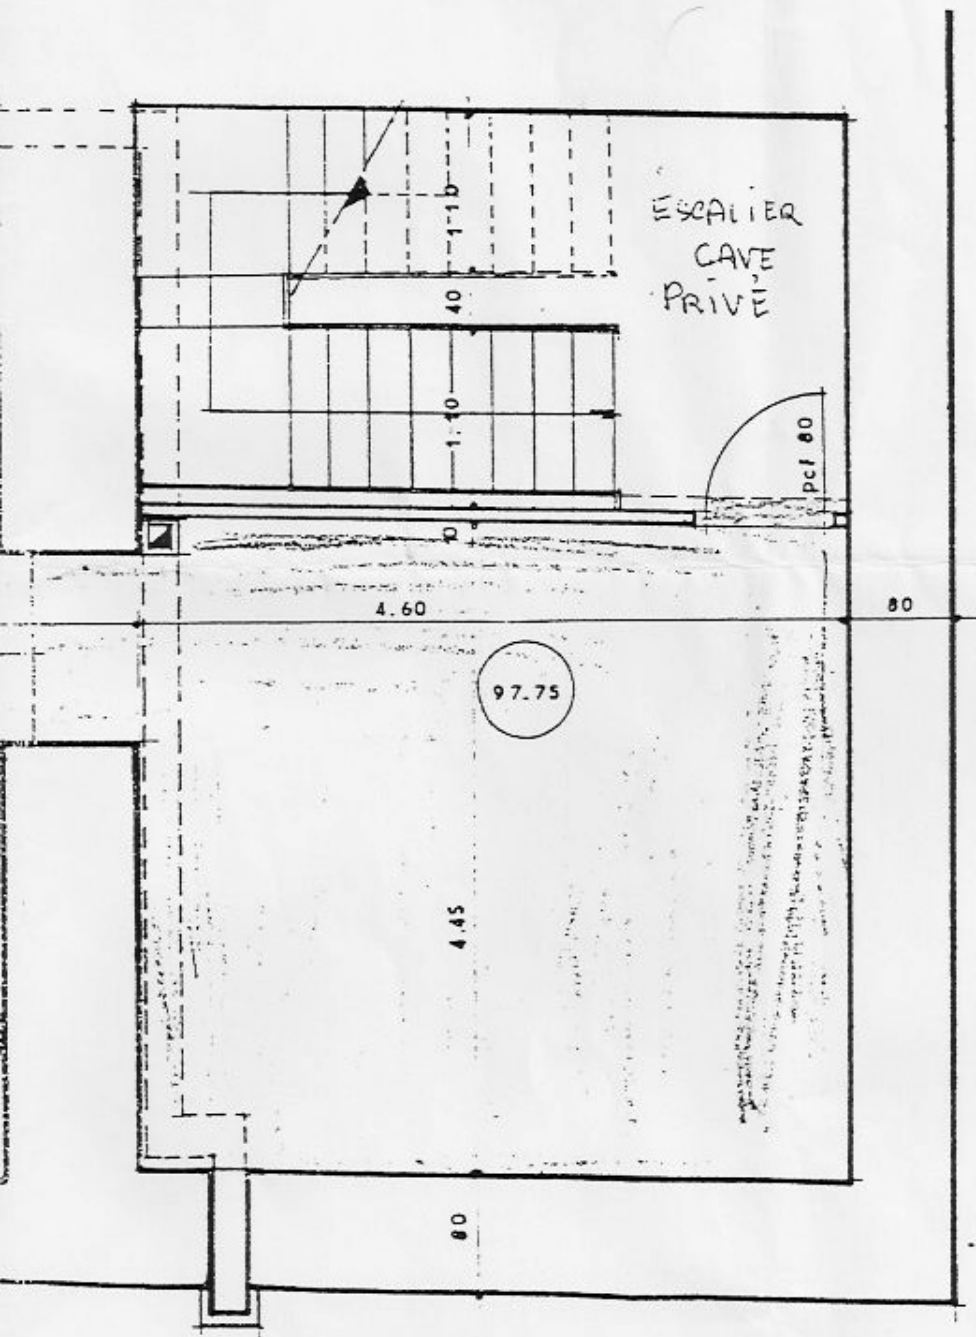

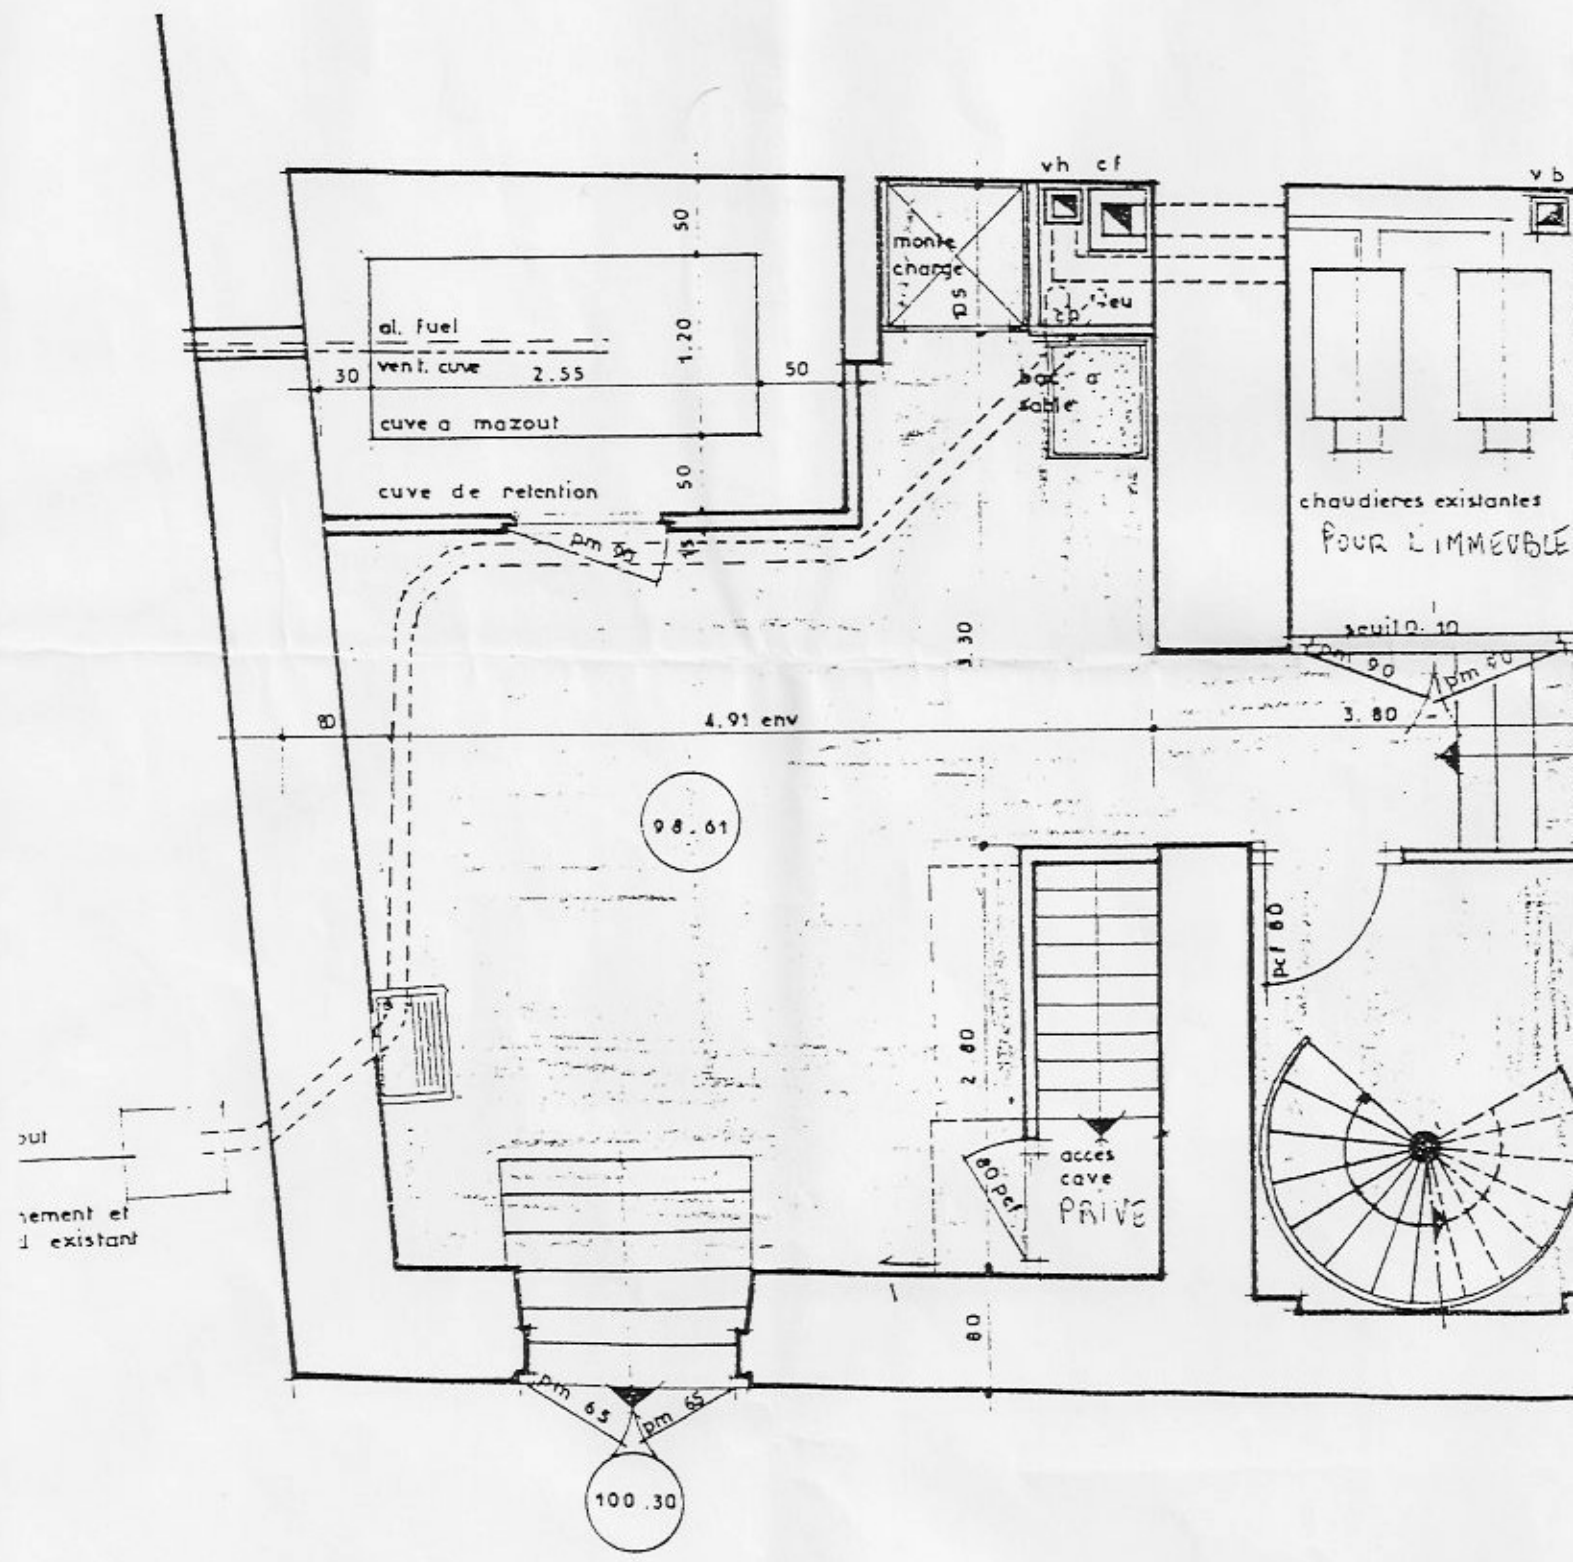


R.D.C (2cm/m)

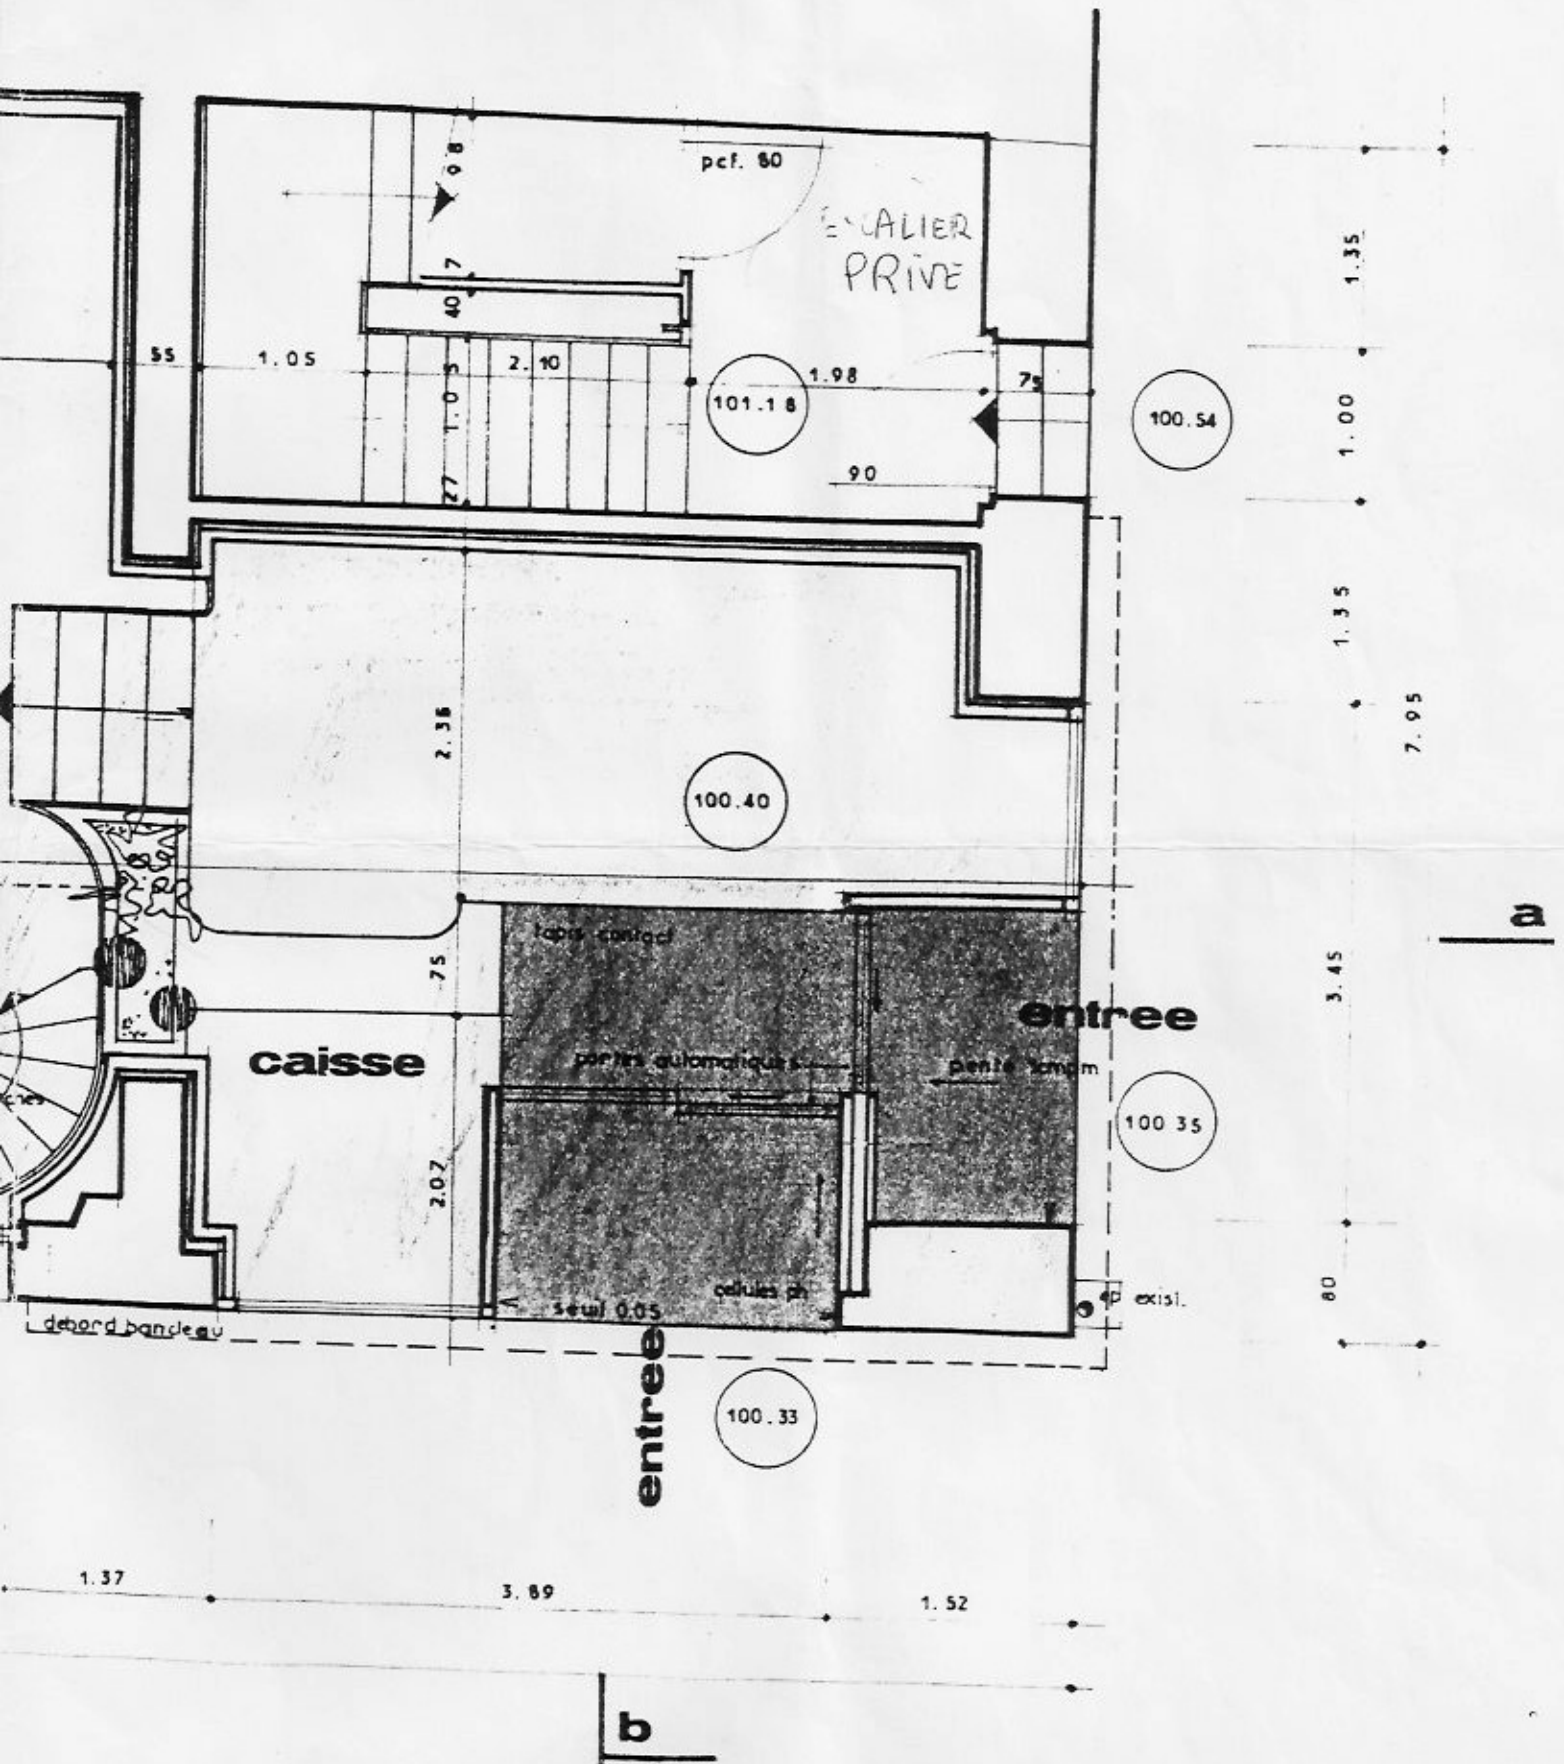

couours

100.52

8.05

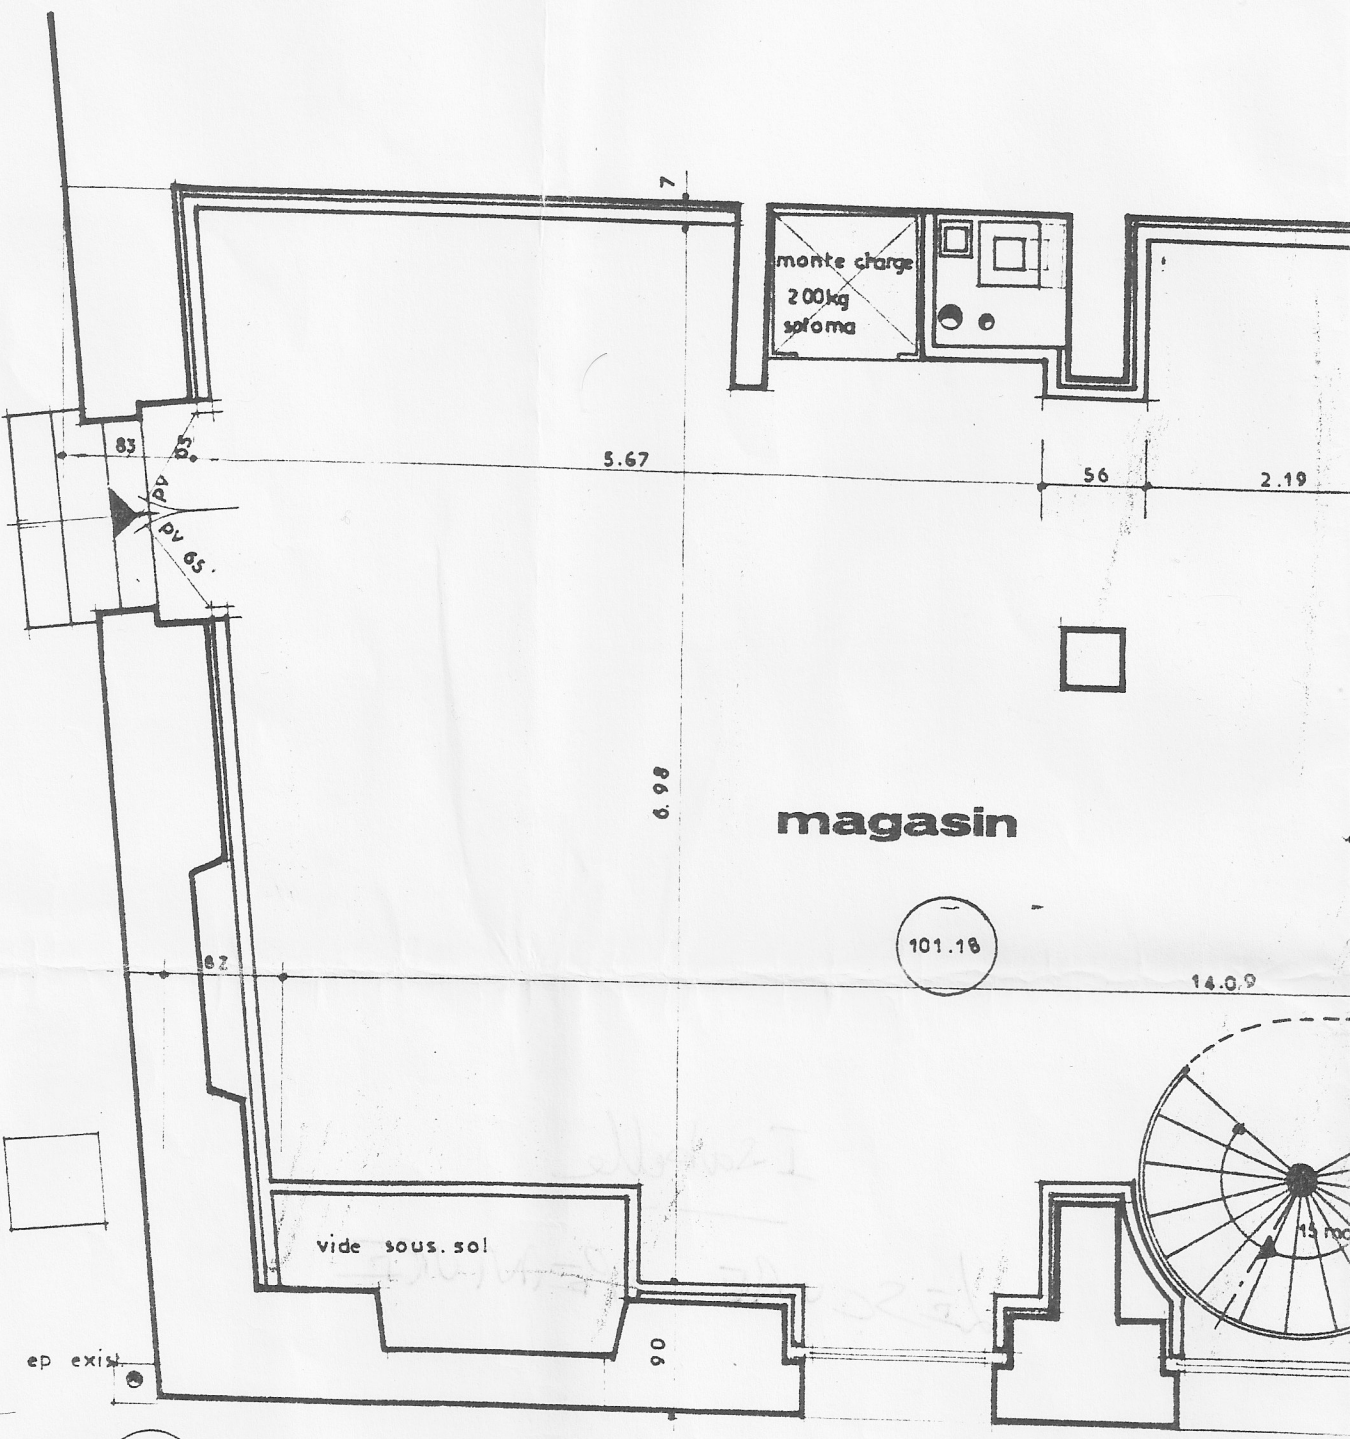

100.28

4.24

1.26

1.37

1.26

14.91

5.67

56

2.19

6.98

101.18

14.09

90

83

85




59

82

7

MEZZANINE

b

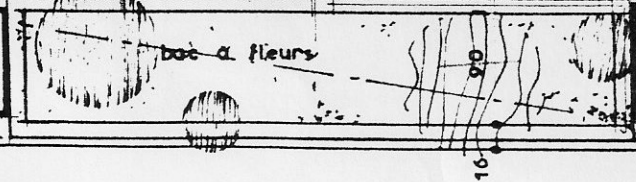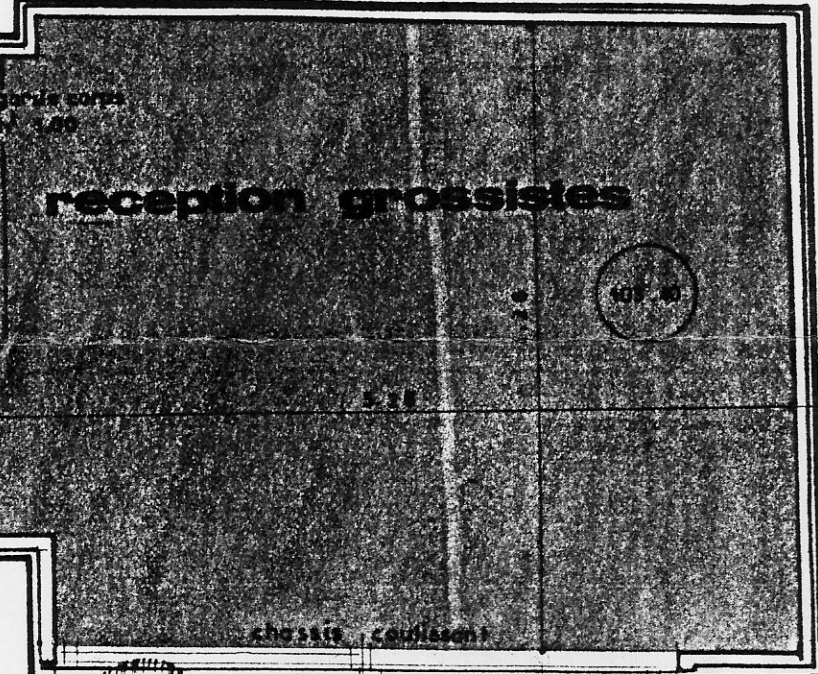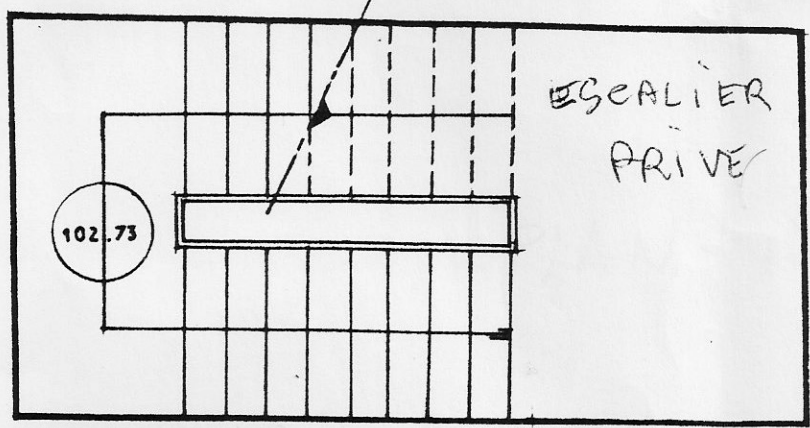

reprise drain




a



b

Faint handwritten notes at the top of the page, including the word "Gallerie" and some numbers.

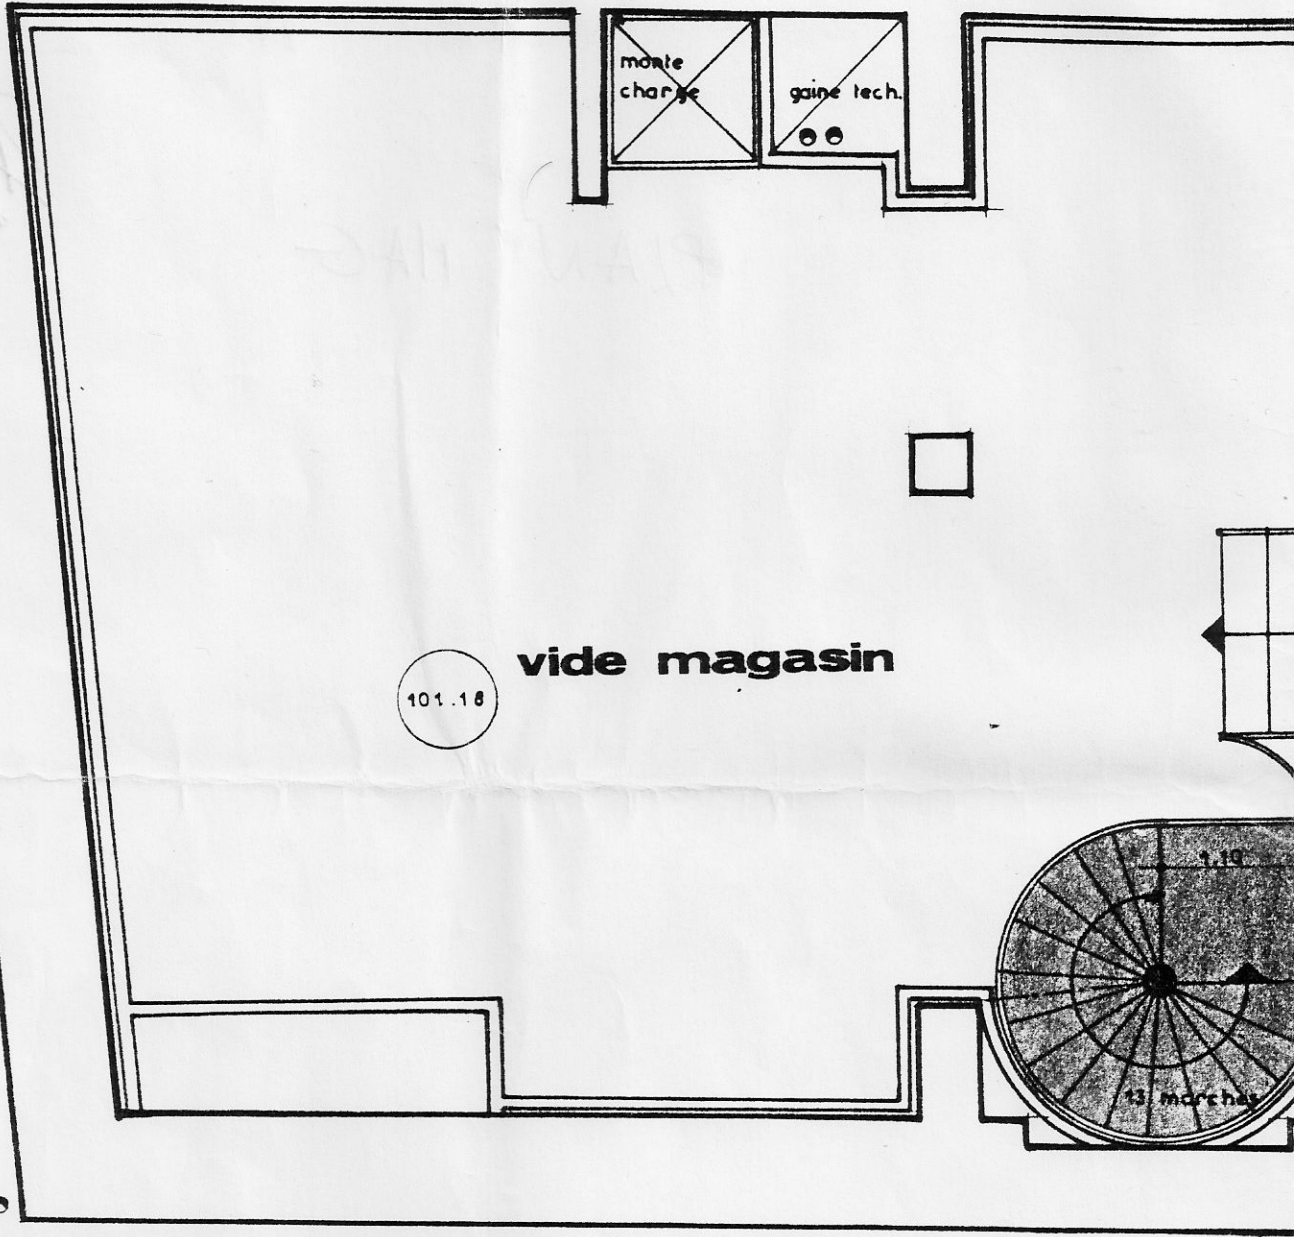

monte charge

gaine tech.

101.18

vide magasin

13 marches